


OBČINSKI PROSTORSKI NAČRT
IZVEDBENI DEL

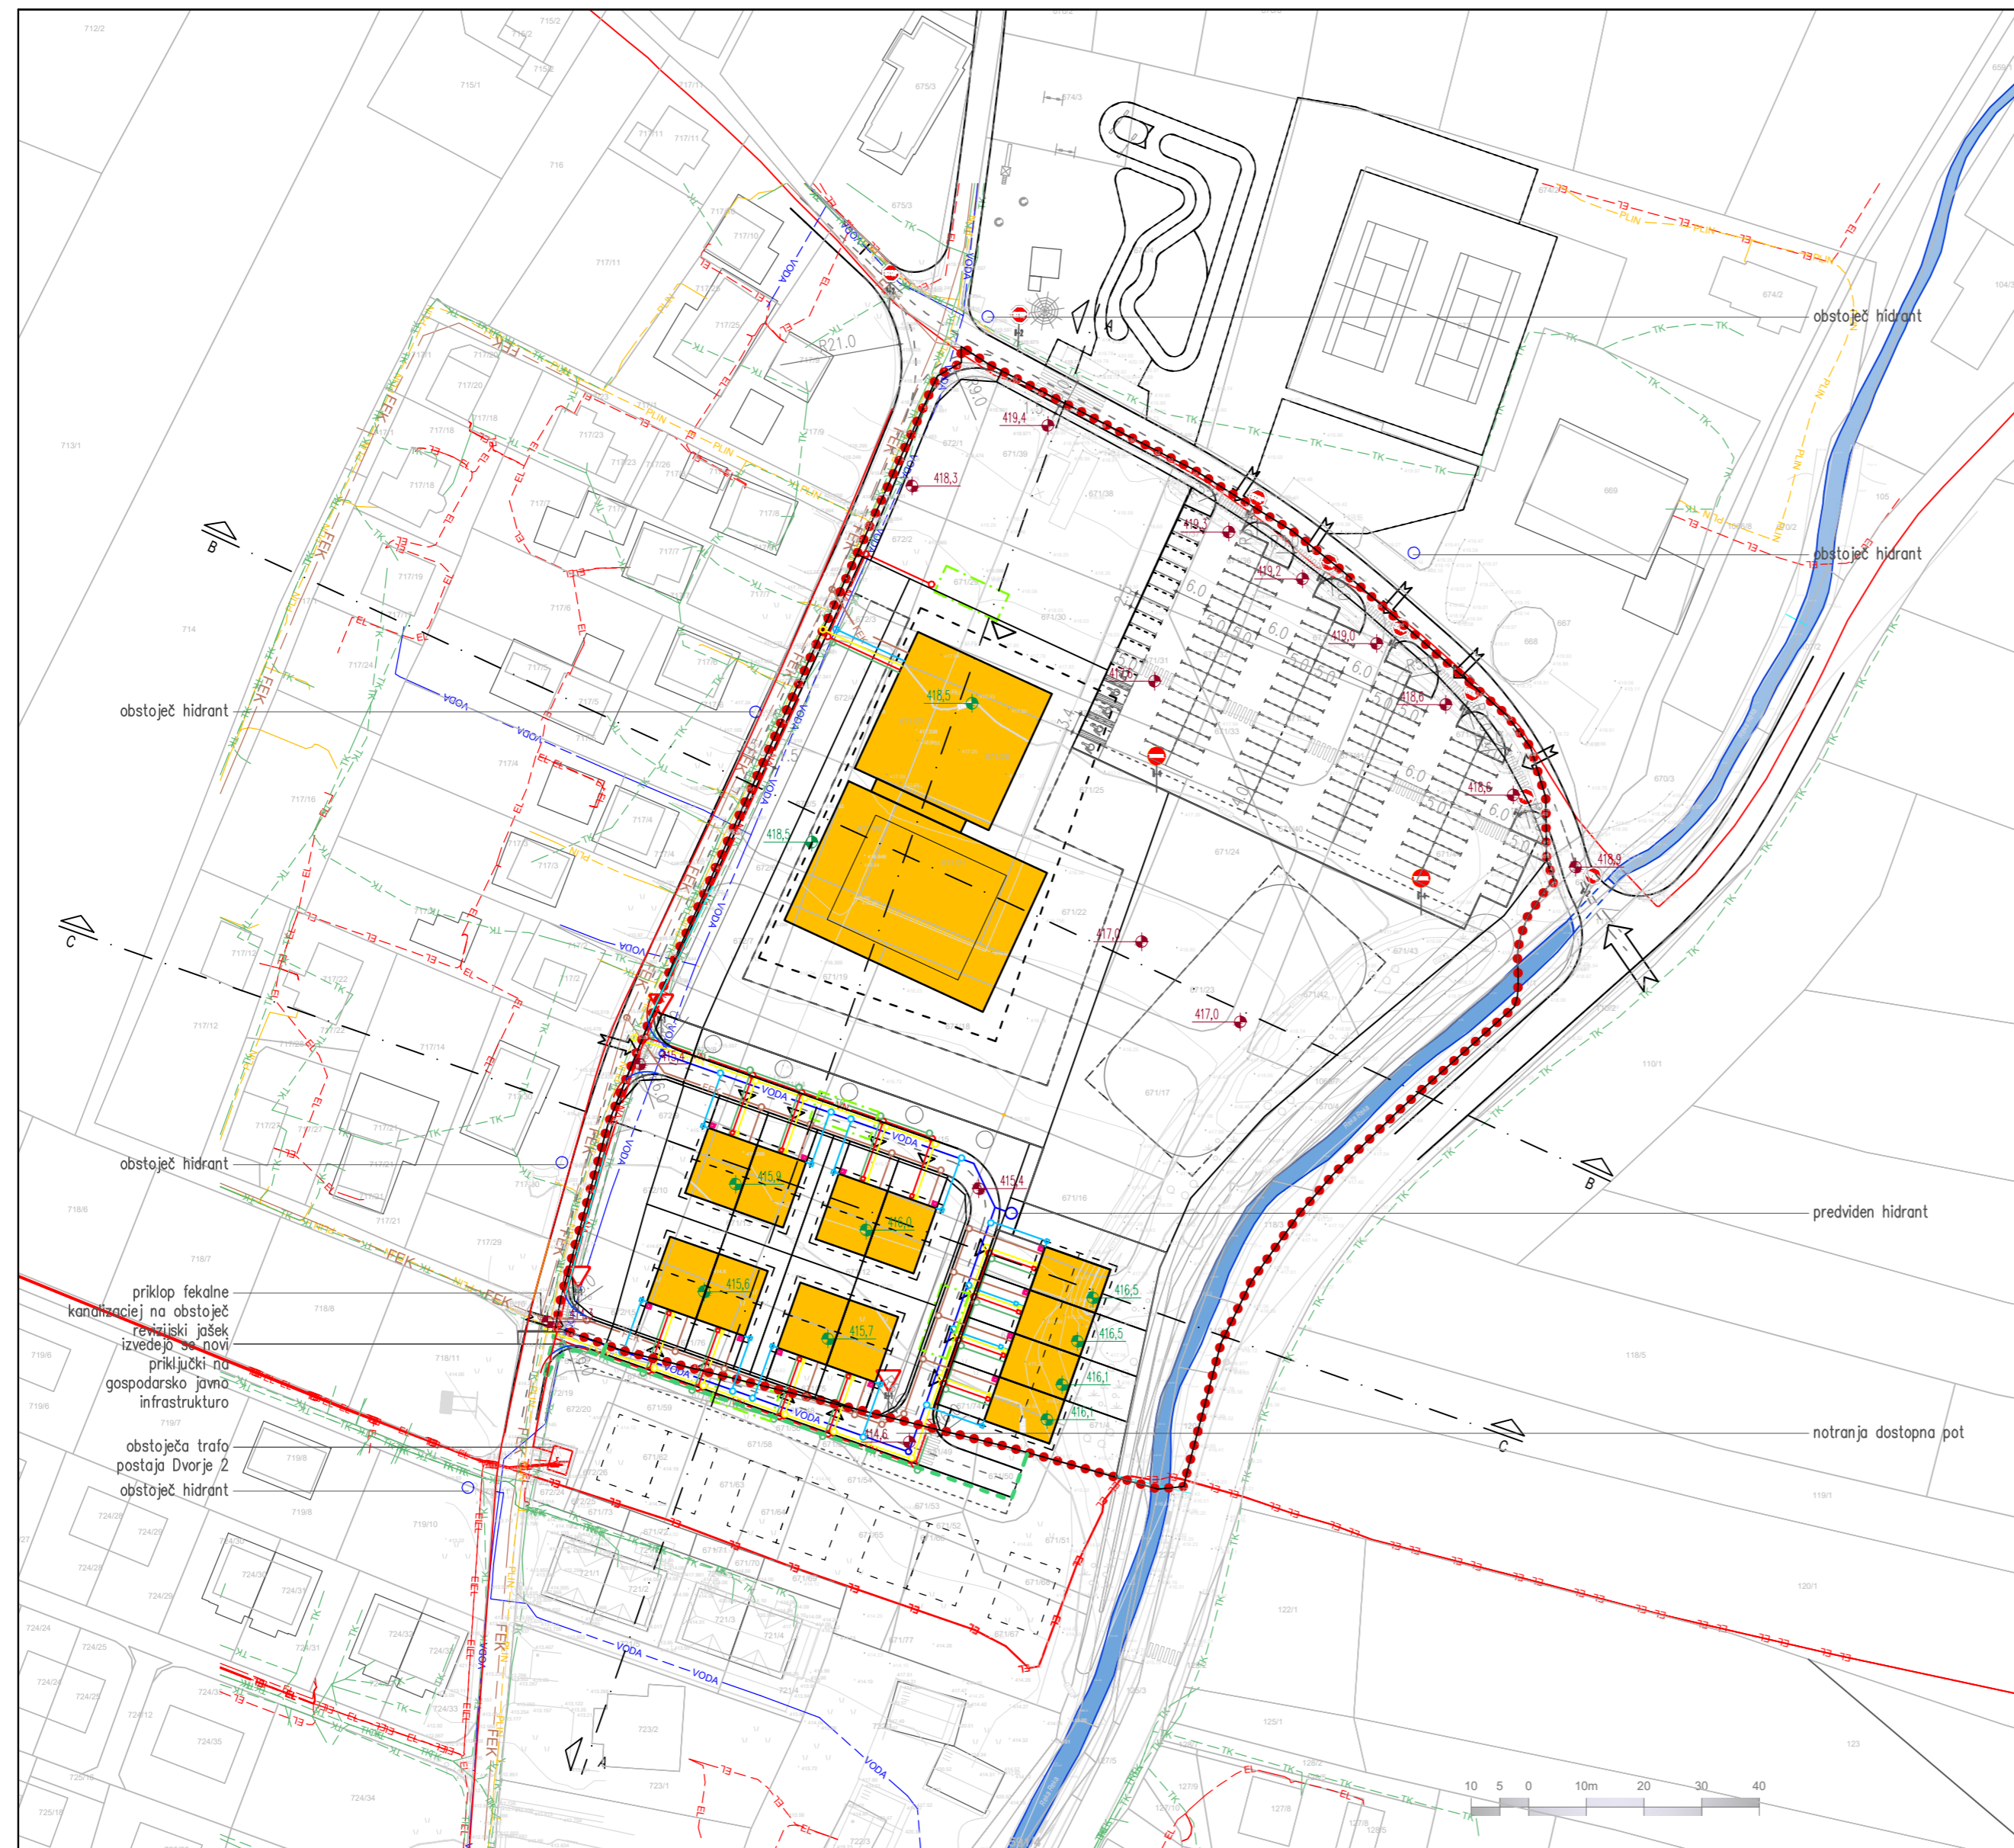

LEGENDA:

MEJA OBMOČJA:

- OBMOČJE UREJANJA PODROBNIH PIP
- UREJENE PARC. MEJE
- PARC. MEJE

KOMUNALNI VODI

	NOVO	OBSTOJEČE	UKINJENO
ELEKTRIKA	— EL — EL — EL —	--- EL --- EL --- EL ---	--- EL --- X --- EL --- X ---
ELEKTRIKA-daljnovodi	— DV — DV — DV —	--- DV --- DV --- DV ---	--- DV --- X --- DV --- X ---
ELEKTRIKA-javna razsvetljava	— JR — JR — JR —	--- JR --- JR --- JR ---	--- JR --- X --- JR --- X ---
ELEKTRIKA-nizka napetost	— NN — NN — NN —	--- NN --- NN --- NN ---	--- NN --- X --- NN --- X ---
ELEKTRIKA-visoka napetost	— VN — VN — VN —	--- VN --- VN --- VN ---	--- VN --- X --- VN --- X ---
SEMAFORIZACIJA	— SEM — SEM — SEM —	--- SEM --- SEM --- SEM ---	--- SEM --- X --- SEM --- X ---
KABELSKA kanalizacija	— KKS — KKS — KKS —	--- KKS --- KKS --- KKS ---	--- KKS --- X --- KKS --- X ---
KANALIZACIJA-fekalna	— FEK — FEK — FEK —	--- FEK --- FEK --- FEK ---	--- FEK --- X --- FEK --- X ---
KANALIZACIJA-meteorna	— MET — MET — MET —	--- MET --- MET --- MET ---	--- MET --- X --- MET --- X ---
Plinovod	— PLIN — PLIN — PLIN —	--- PLIN --- PLIN --- PLIN ---	--- PLIN --- X --- PLIN --- X ---
Svetlobno varnostni telekomunikacijski vodi (SVTK)	— SVTK — SVTK — SVTK —	--- SVTK --- SVTK --- SVTK ---	--- SVTK --- X --- SVTK --- X ---
Telekomunikacije	— TK — TK — TK —	--- TK --- TK --- TK ---	--- TK --- X --- TK --- X ---
Toplovod	— TOPL — TOPL — TOPL —	--- TOPL --- TOPL --- TOPL ---	--- TOPL --- X --- TOPL --- X ---
Vodovod	— VODA — VODA — VODA —	--- VODA --- VODA --- VODA ---	--- VODA --- X --- VODA --- X ---

- DELOVNE IN POSTAVITVENE POVRŠINE ZA GASILSKA VOZILA (OVRINO)
- VODOVODNI REVIZIJSKI JAŠEK
- ELEKTRIČNI REVIZIJSKI JAŠEK
- PLINOVODNI REVIZIJSKI JAŠEK
- TELEKOMUNIKACIJSKI REVIZIJSKI JAŠEK
- KANALIZACIJSKI REVIZIJSKI JAŠEK
- PRIKLJUČEK NA JAVNO VODOVODNO OMREŽJE
- VODOMERNI JAŠEK
- MERILNA ELEKTRO OMARICA
- OMARICA PLINOVOD. OMR.
- OMARICA TELEKO. OMR.
- ODVOZ ODPADKOV